


FACILITIES

KWANTLEN POLYTECHNIC UNIVERSITY

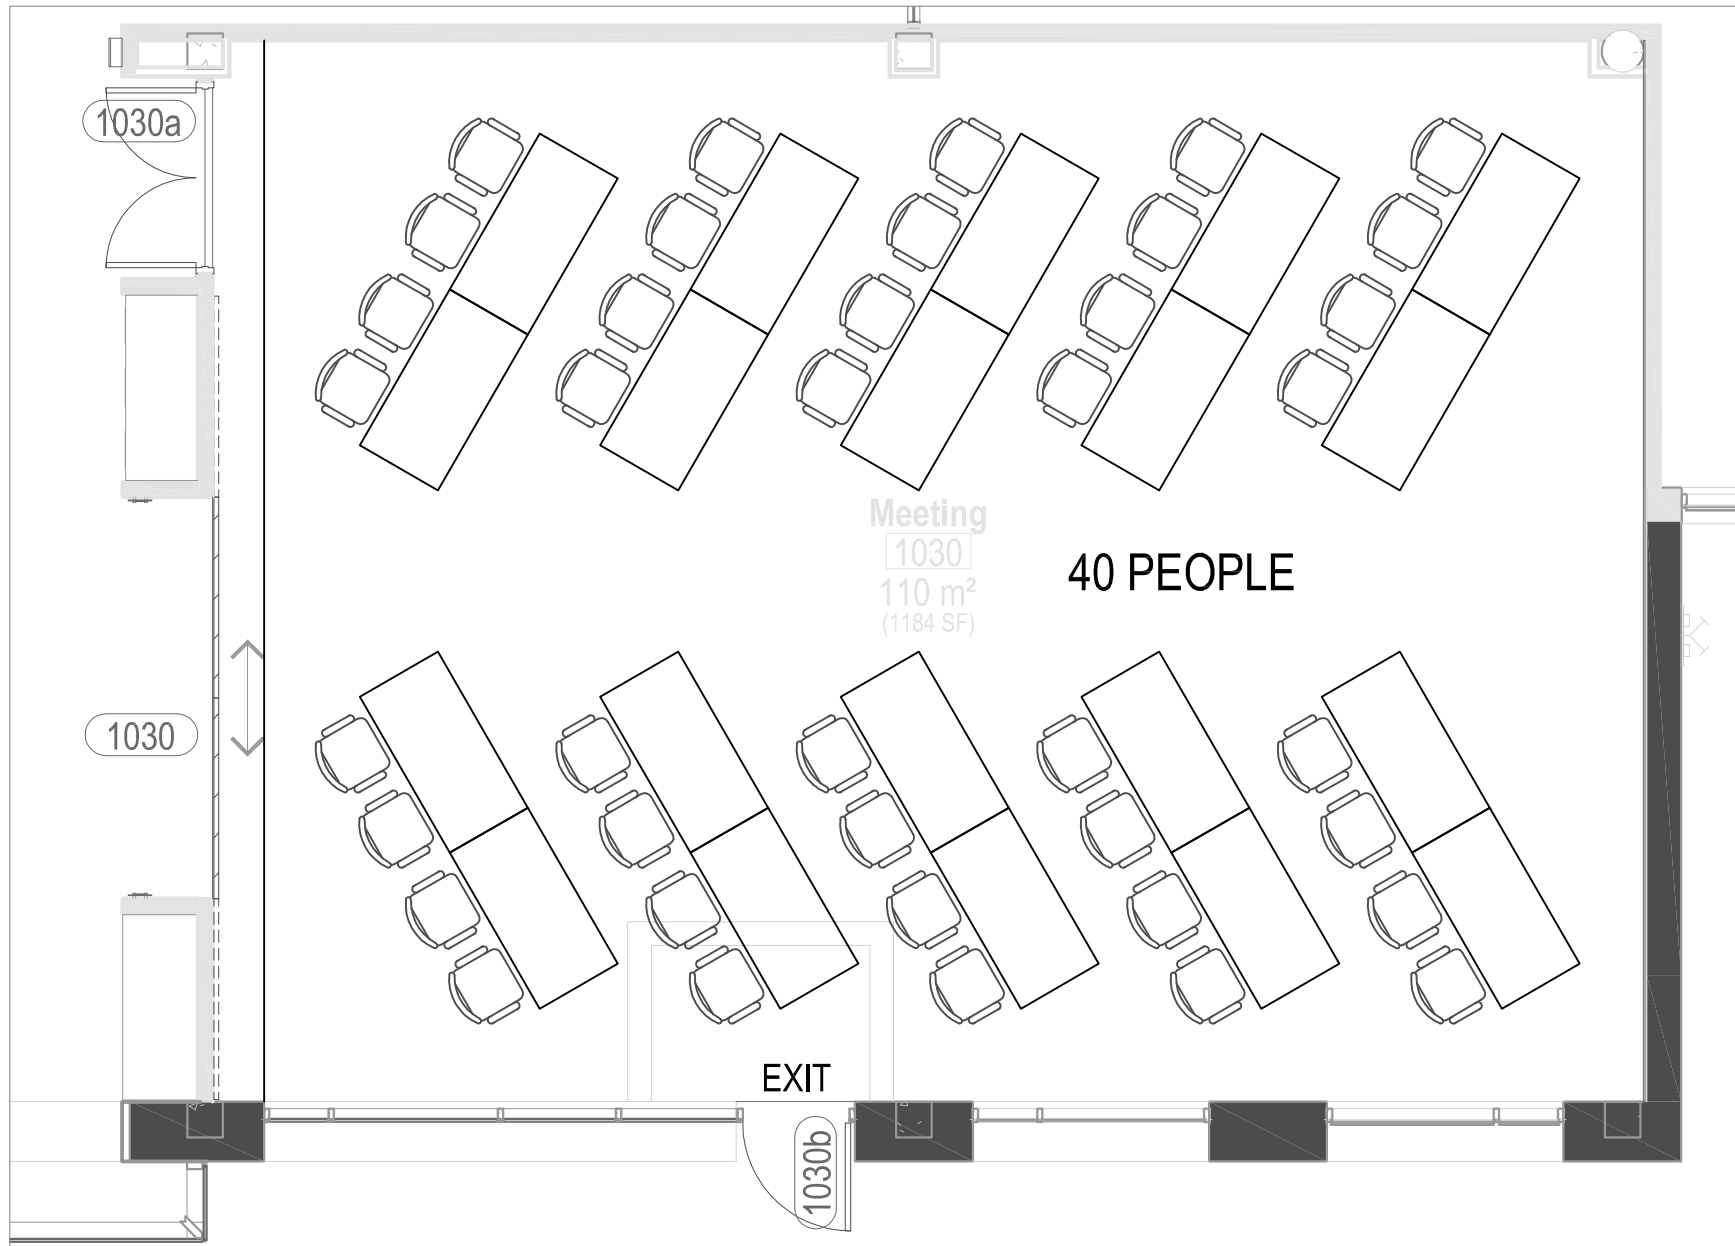

DRAWING TITLE
MEETING ROOM 1030

CAMPUS LOCATION
LANGLEY

SCALE
NTS


DRAWING NUMBER

DATE
APRIL 2011

DRAWN BY
HH

FACILITIES

KWANTLEN POLYTECHNIC UNIVERSITY

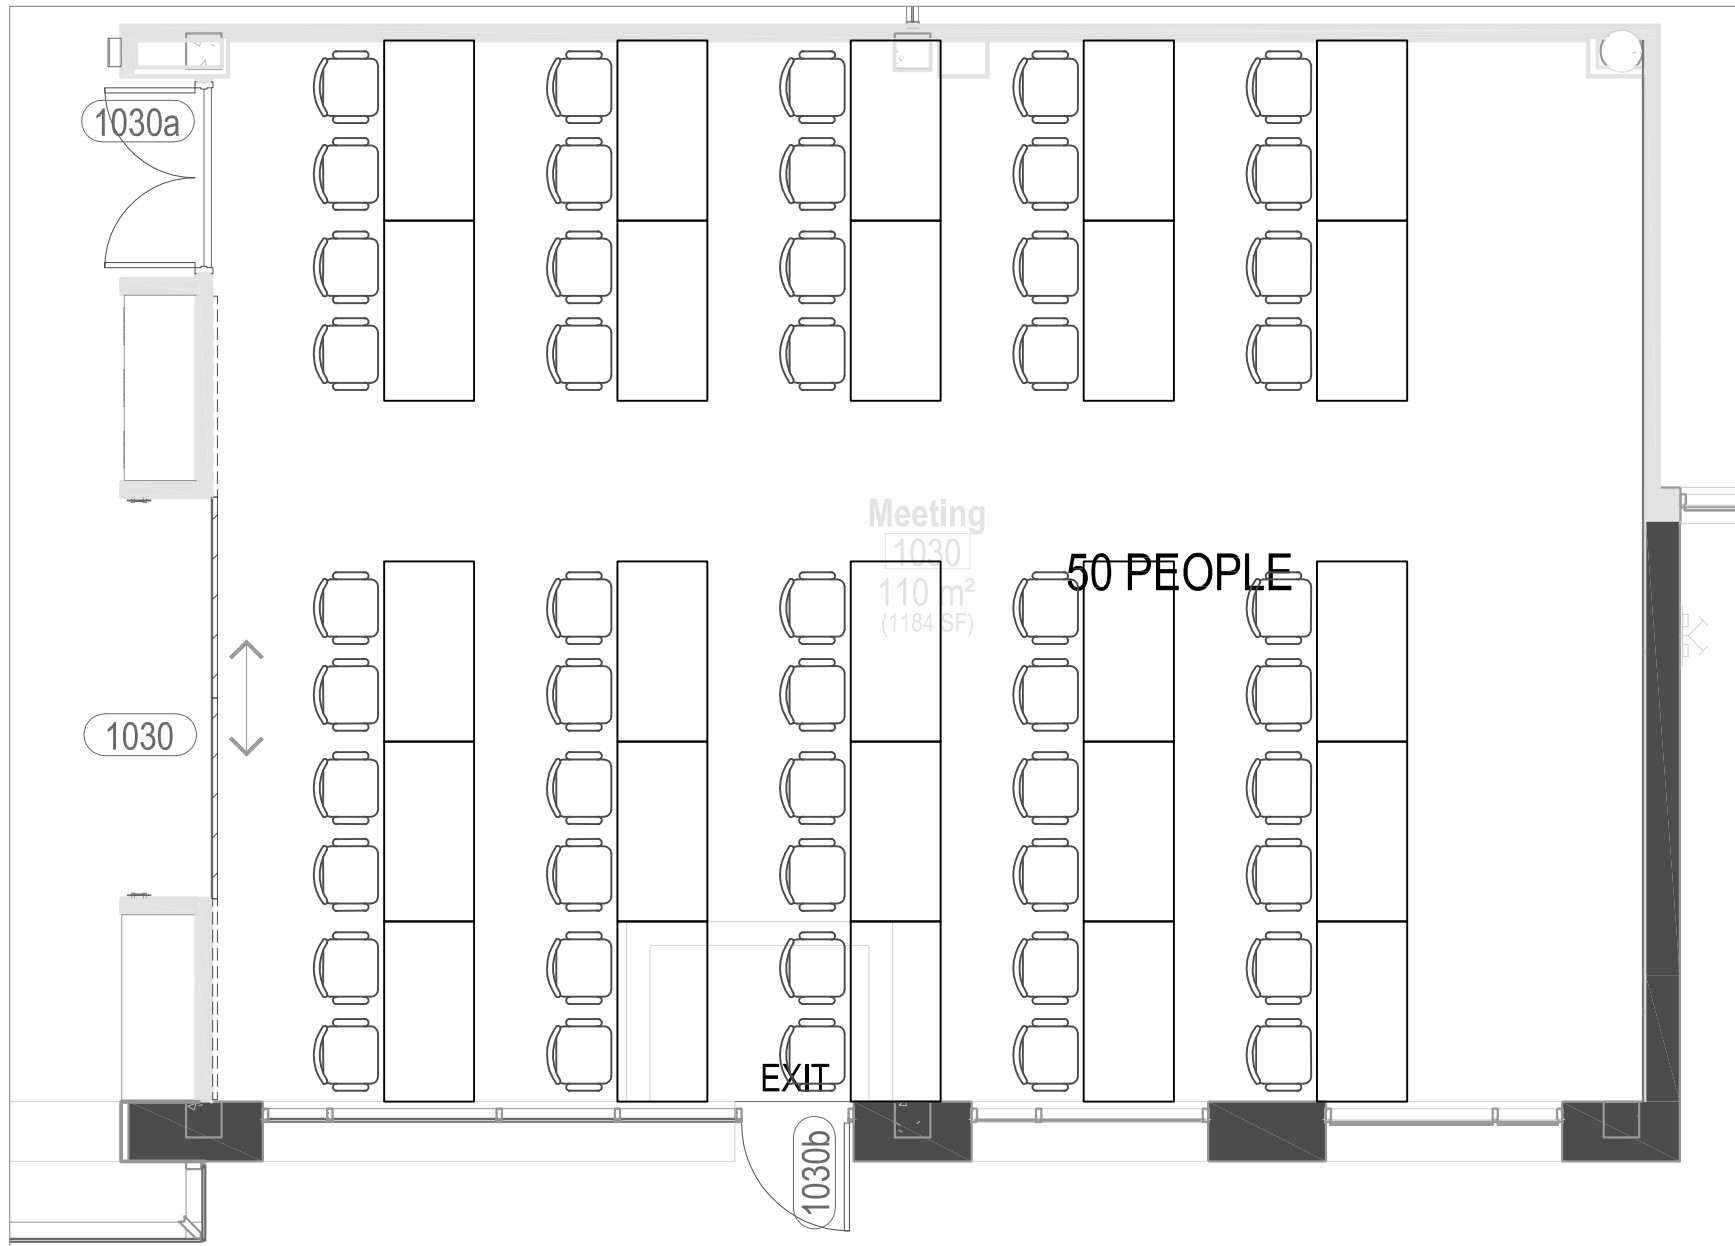

DRAWING TITLE
MEETING ROOM 1030

CAMPUS LOCATION
LANGLEY

SCALE
NTS


DRAWING NUMBER

DATE
APRIL 2011

DRAWN BY
HH

FACILITIES

KWANTLEN POLYTECHNIC UNIVERSITY

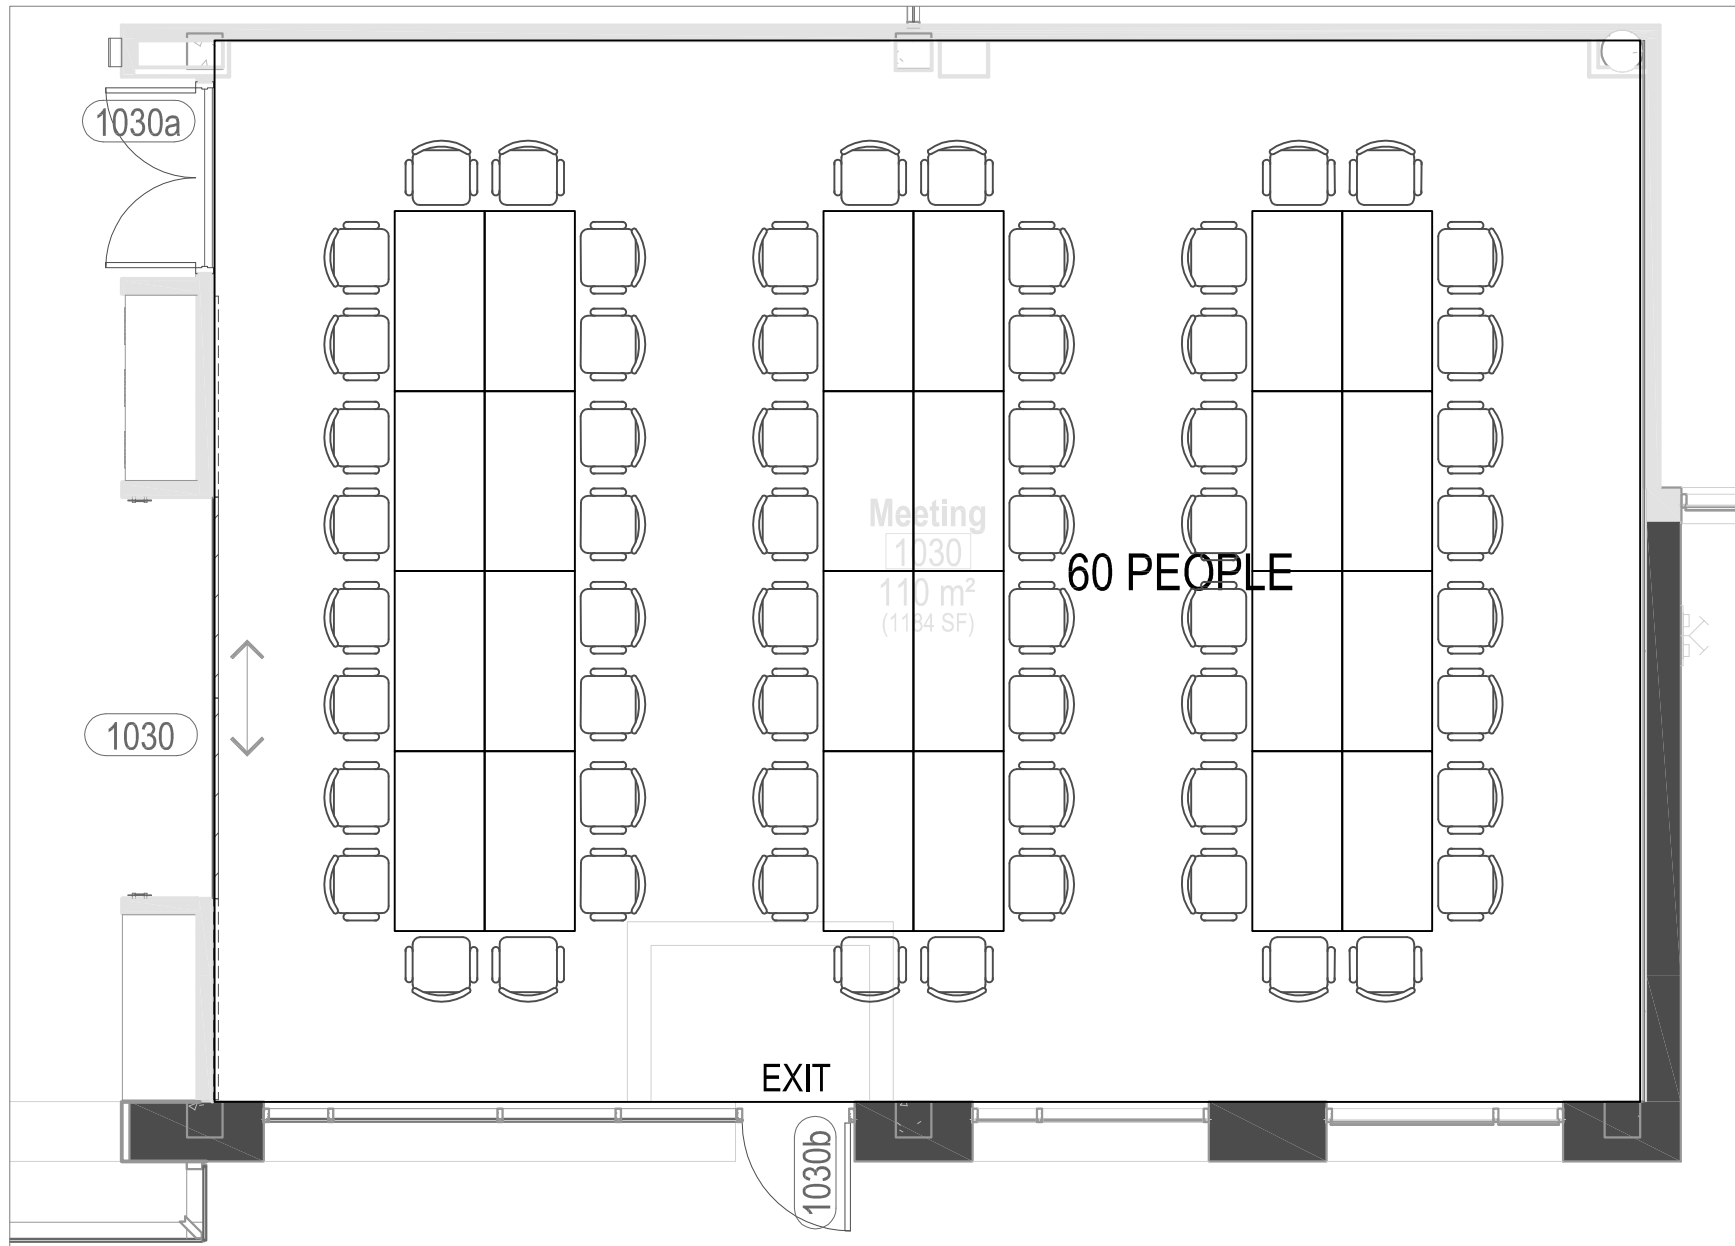

DRAWING TITLE
MEETING ROOM 1030

CAMPUS LOCATION
LANGLEY

SCALE
NTS


DRAWING NUMBER

DATE
APRIL 2011

DRAWN BY
HH

FACILITIES

KWANTLEN POLYTECHNIC UNIVERSITY

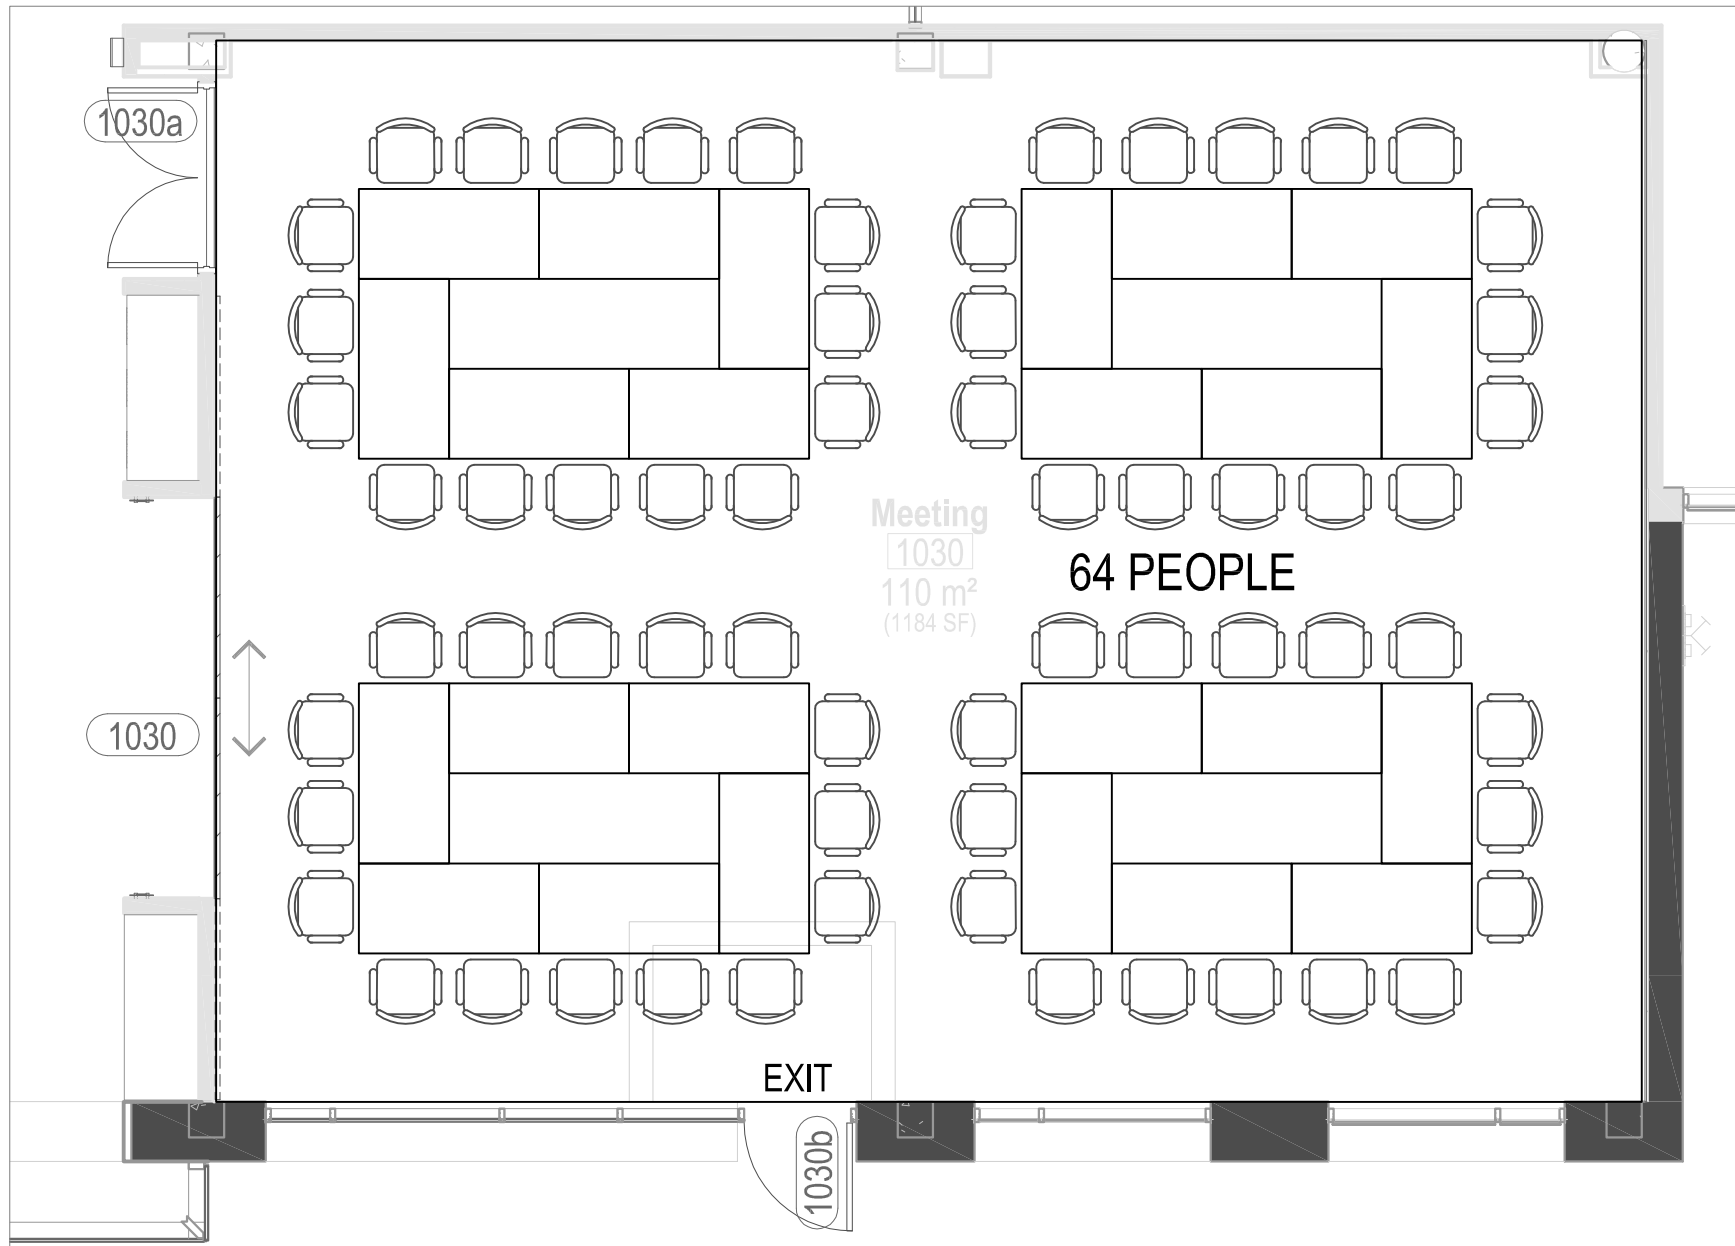

DRAWING TITLE
MEETING ROOM 1030

CAMPUS LOCATION
LANGLEY

SCALE
NTS


DRAWING NUMBER

DATE
APRIL 2011

DRAWN BY
HH

FACILITIES

KWANTLEN POLYTECHNIC UNIVERSITY

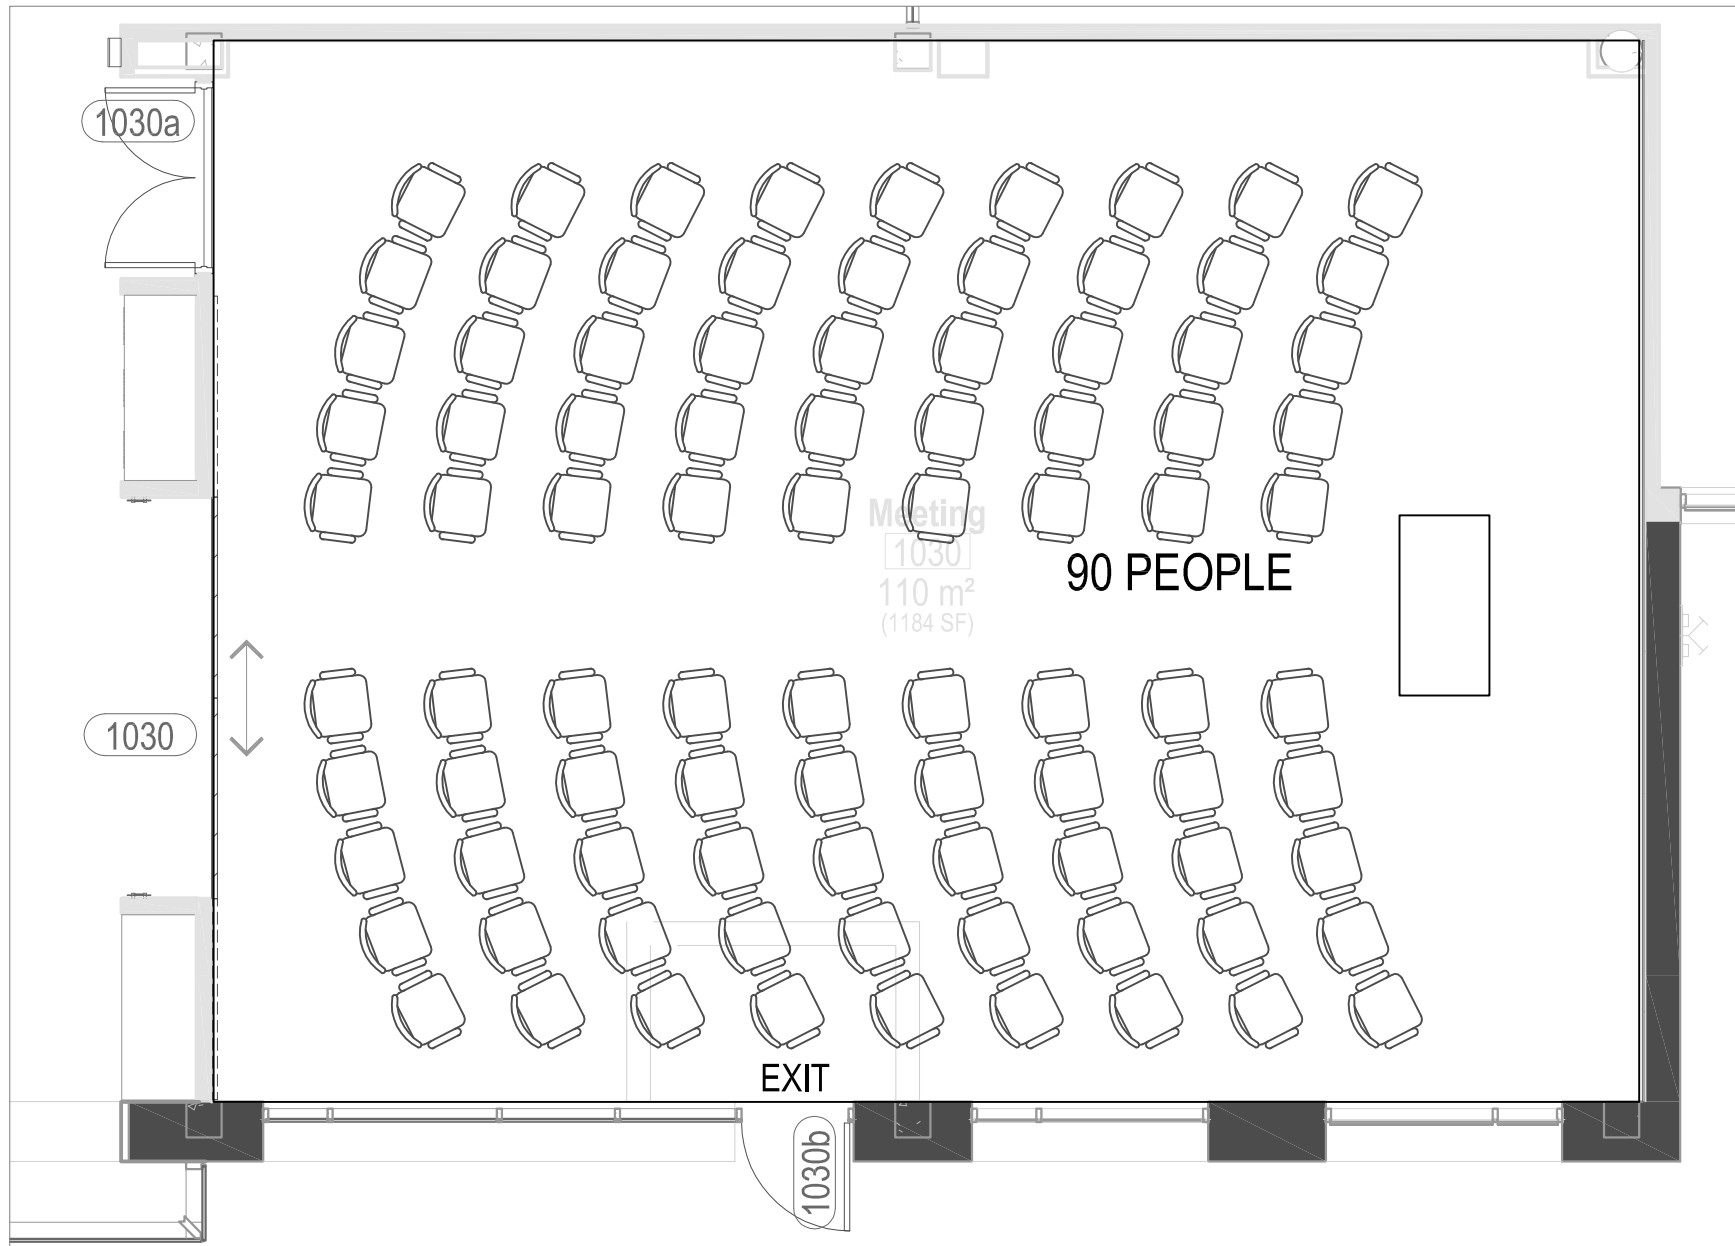

DRAWING TITLE
MEETING ROOM 1030

CAMPUS LOCATION
LANGLEY

SCALE
NTS

DRAWING NUMBER

DATE
APRIL 2011

DRAWN BY
HH