
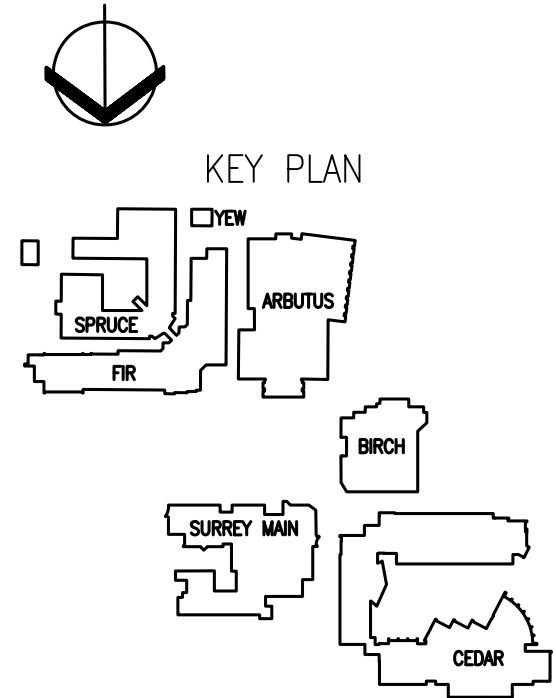


FACILITIES

KWANTLEN POLYTECHNIC UNIVERSITY

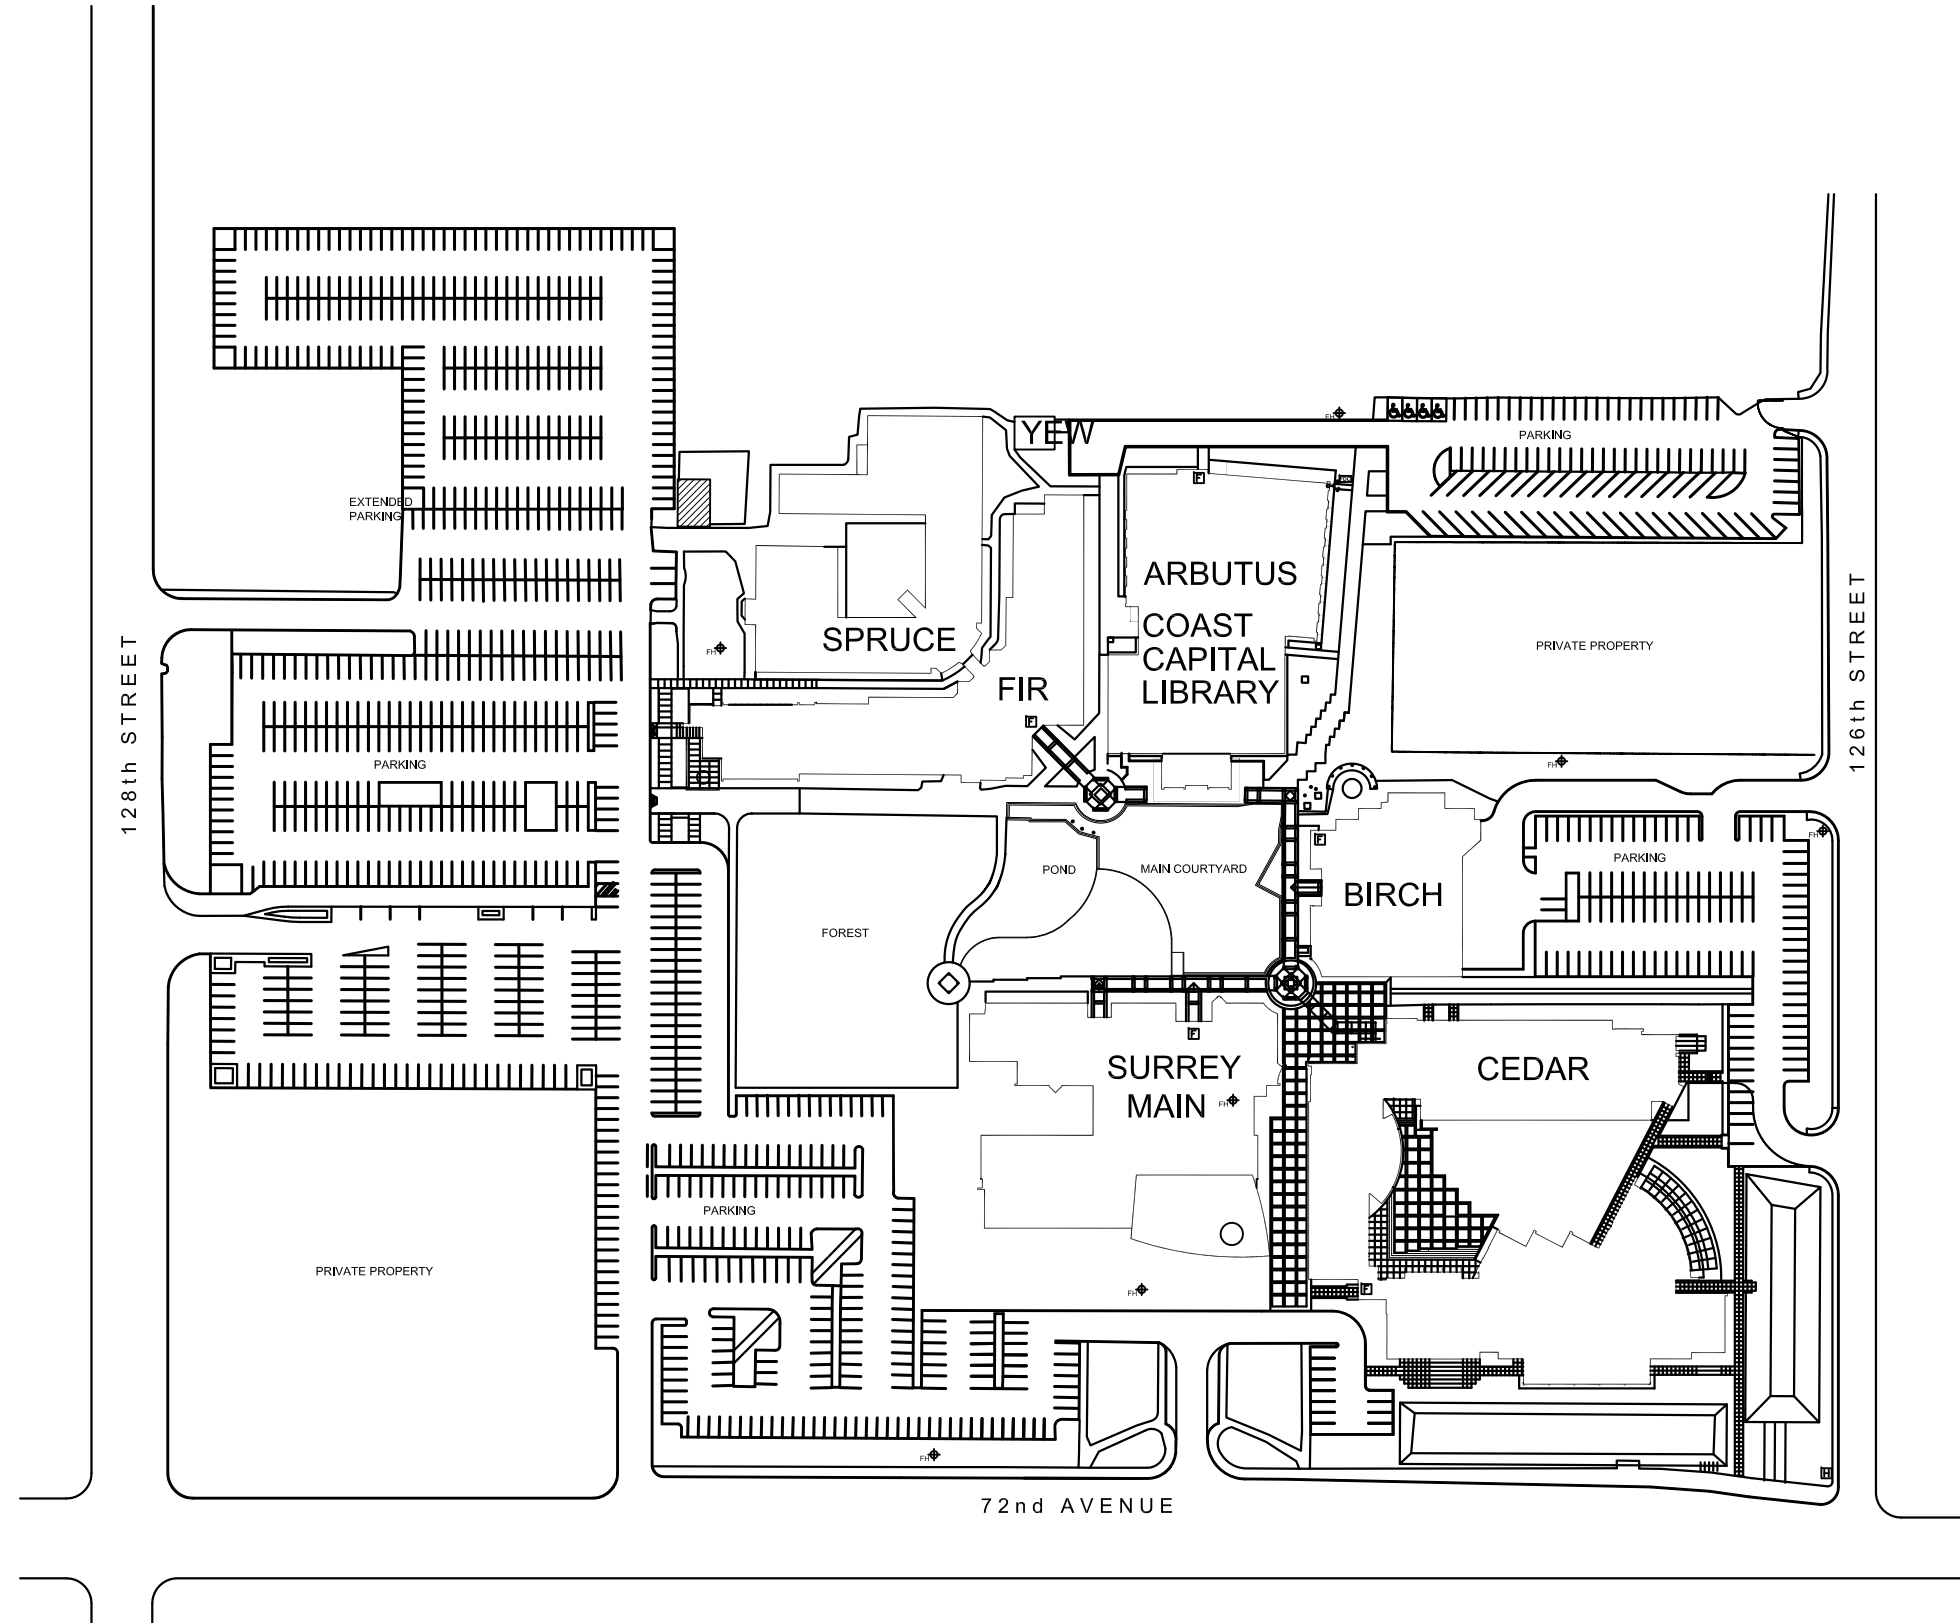

DRAWING TITLE BLDG C - SECOND FLOOR	DRAWING NUMBER DWG# - 1
CAMPUS LOCATION SURREY	DATE JULY 16, 2010
SCALE NTS	DRAWN BY BLDG C - SECOND FLOOR